
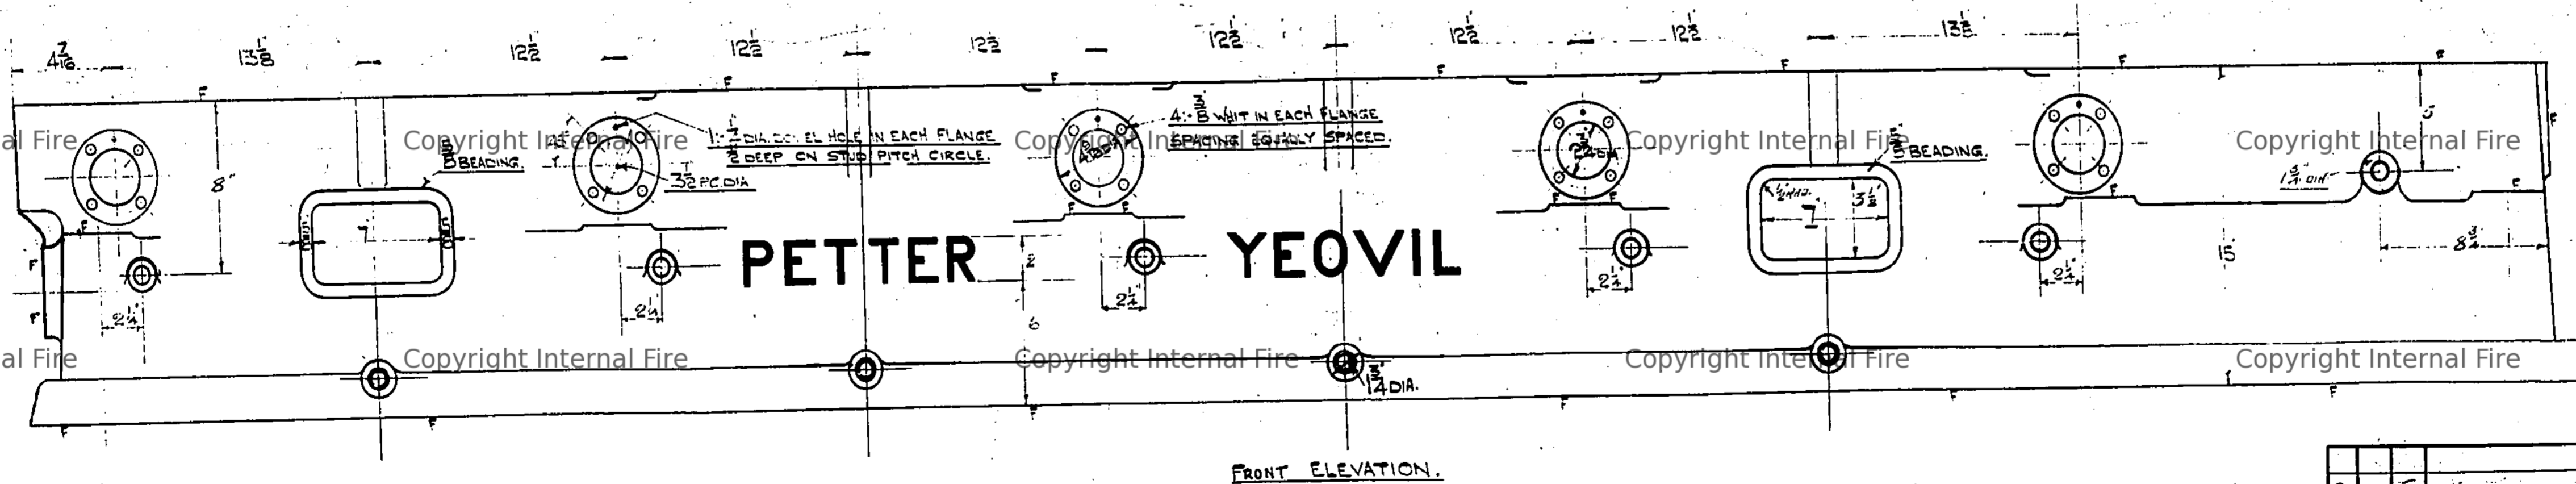
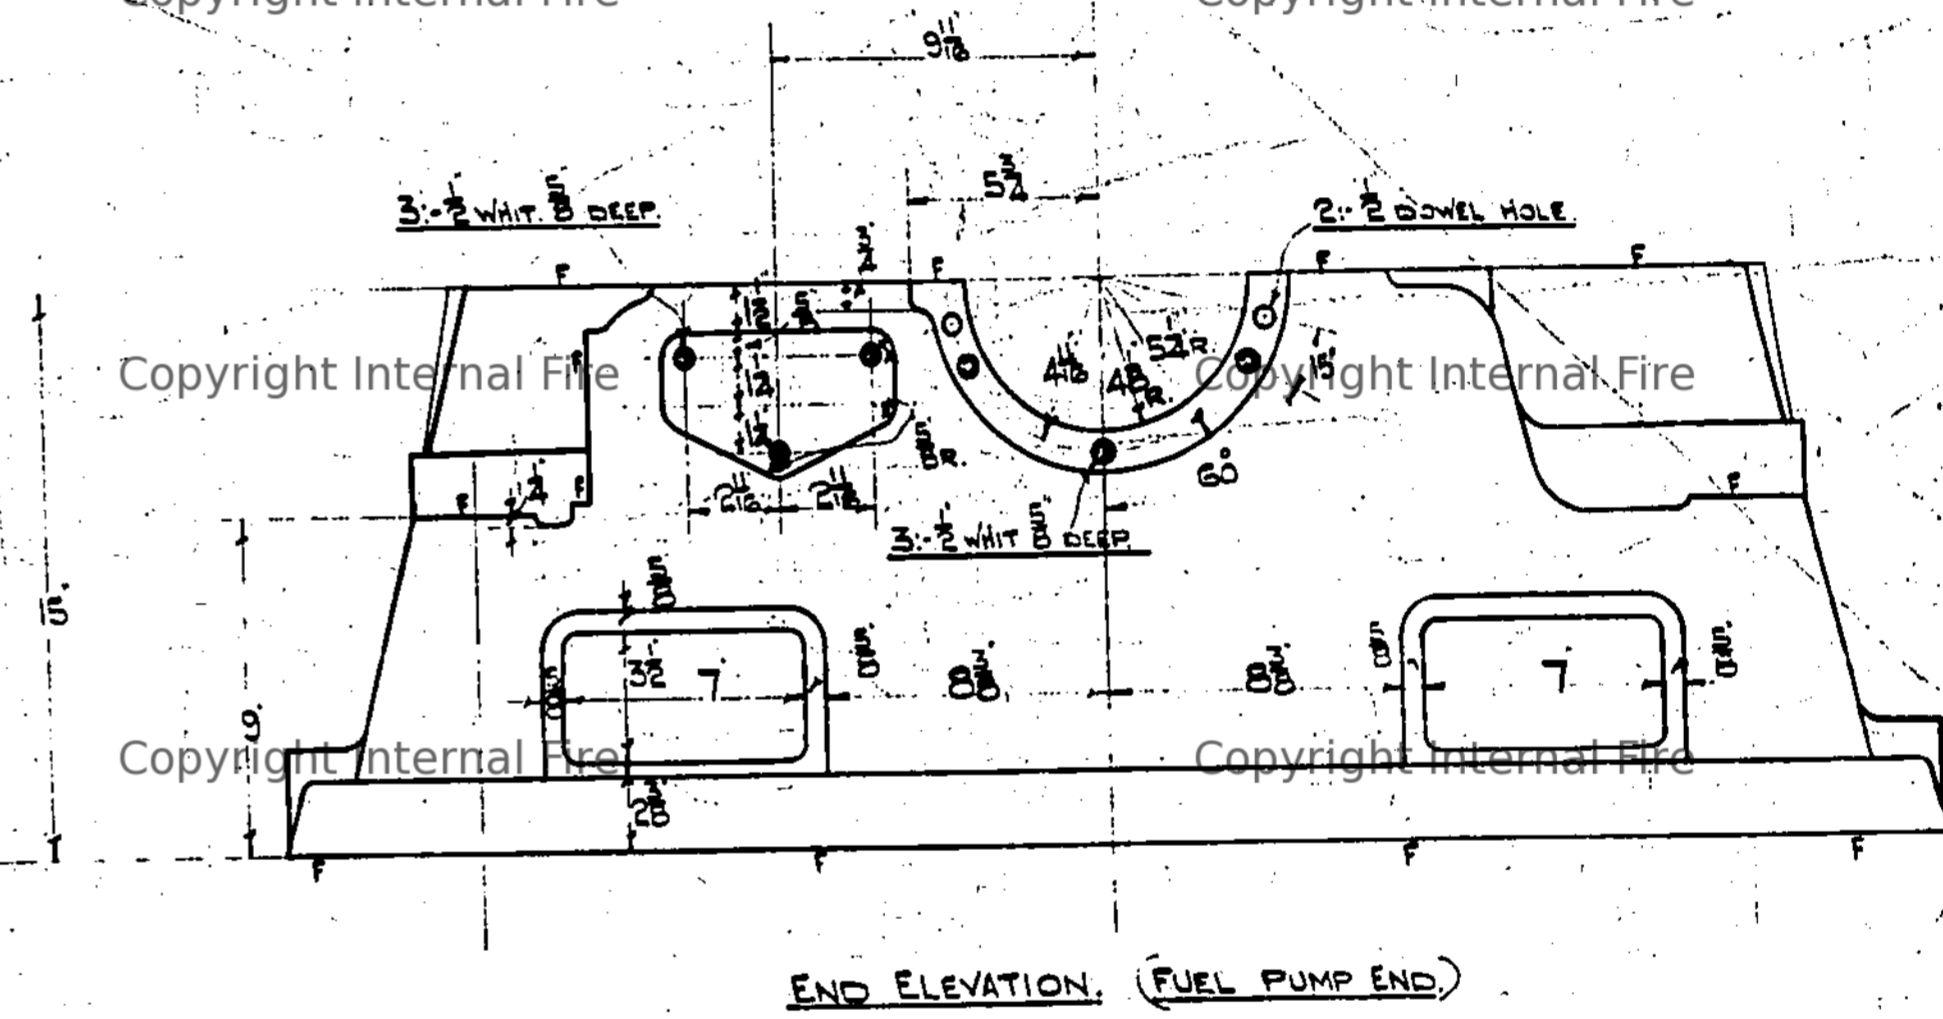
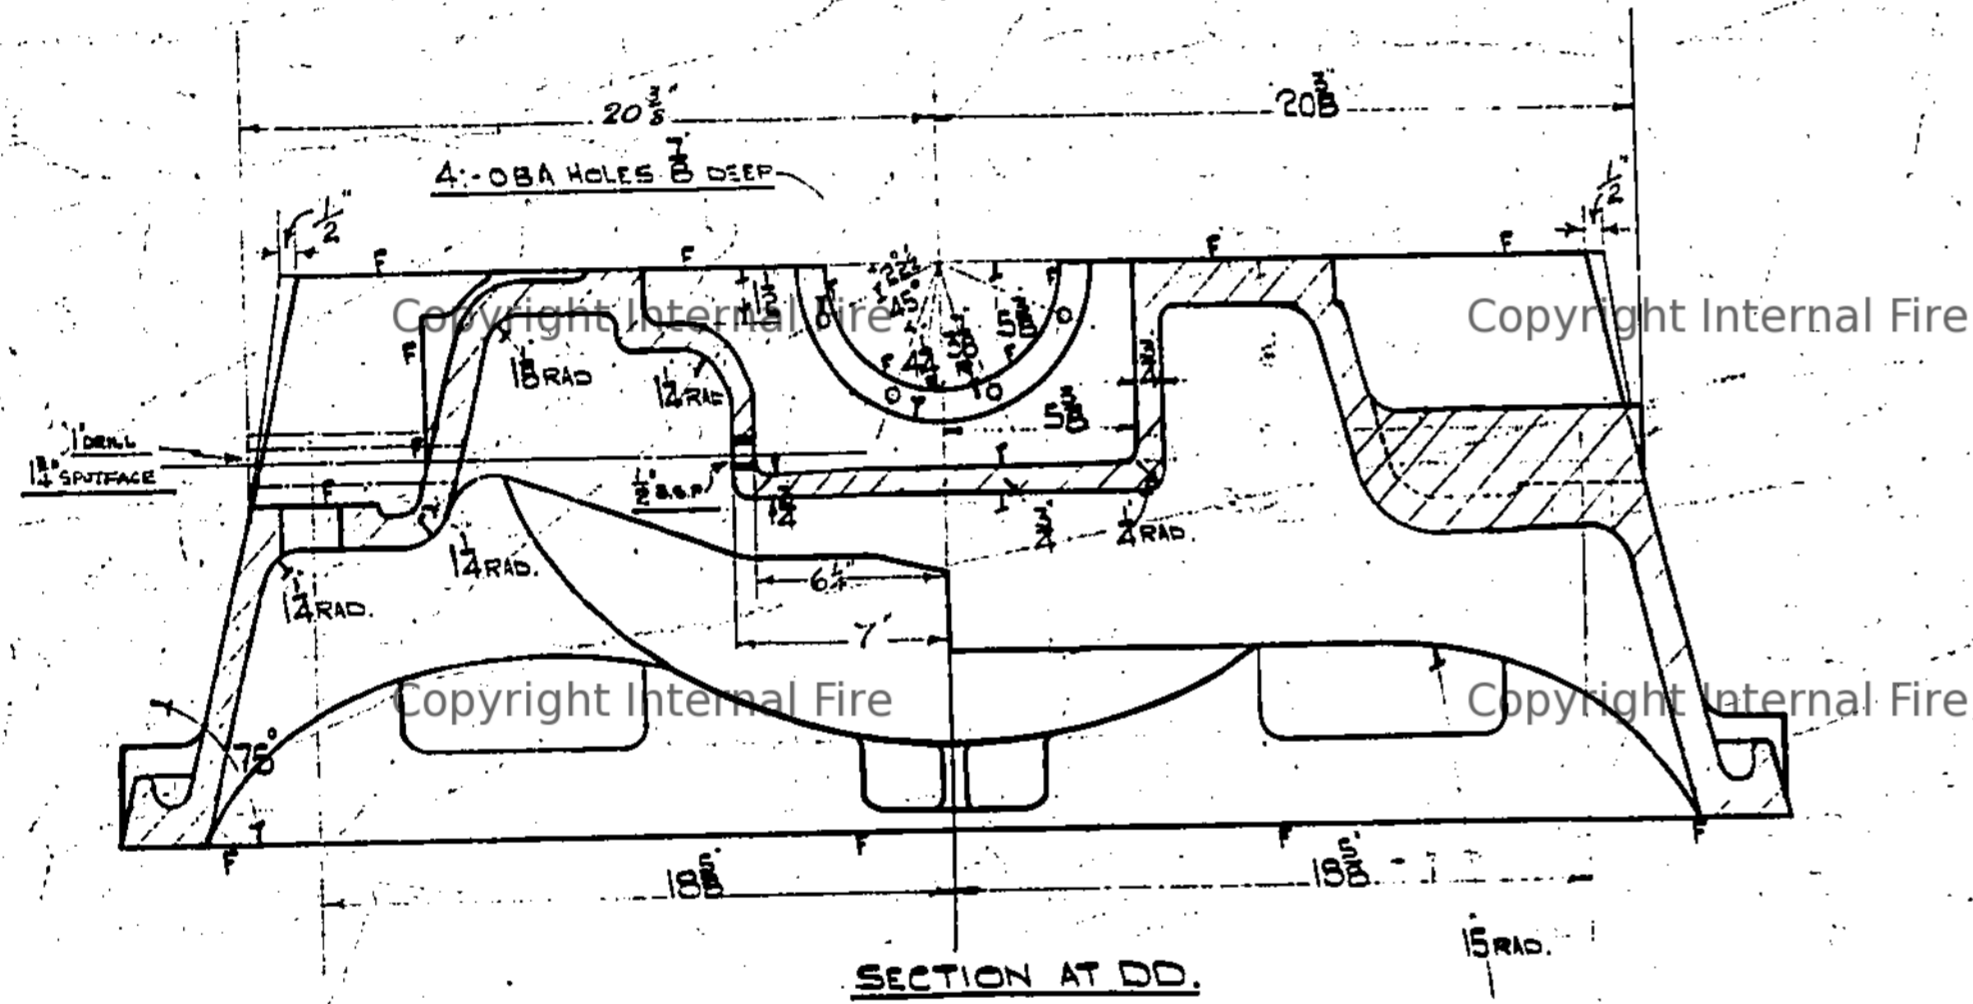
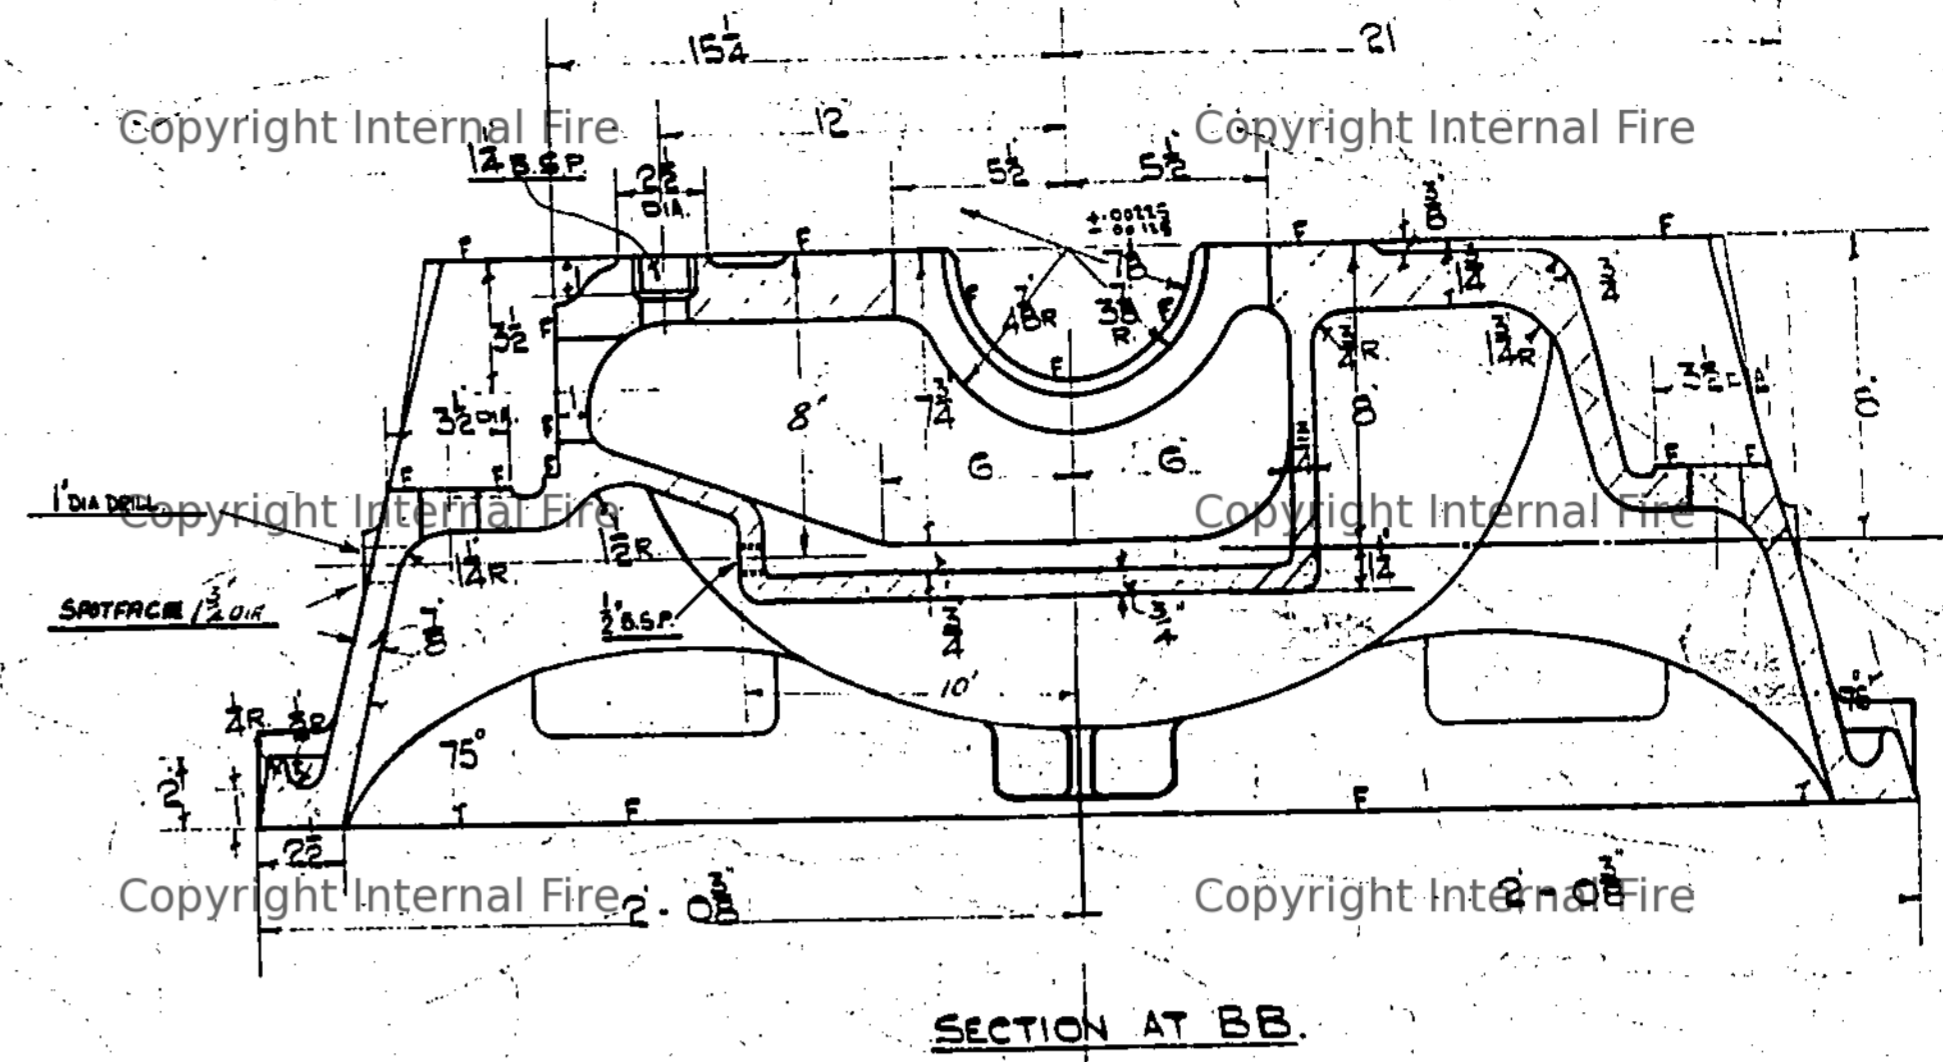


101093.A

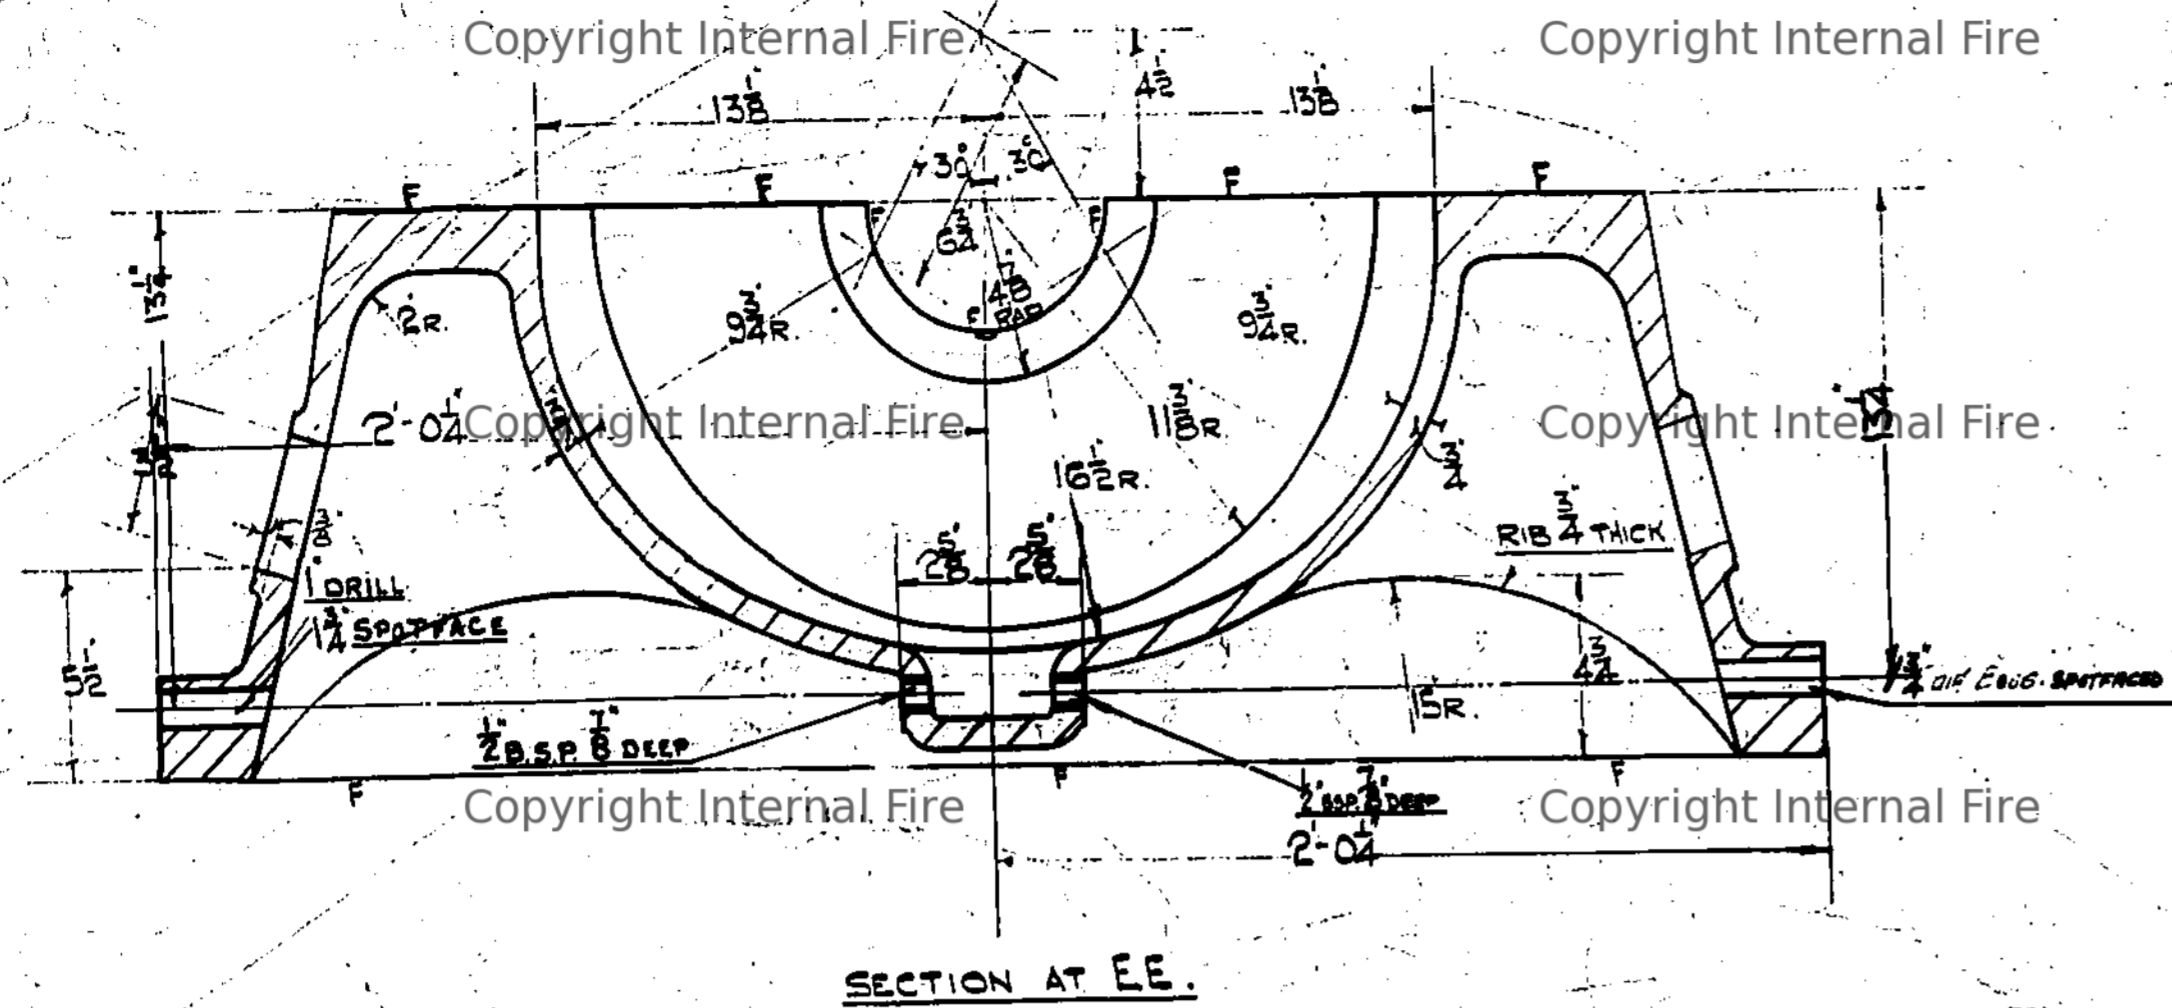

FRONT ELEVATION.

NO.	DATE	DESCRIPTION	BY
2		220 FACES ADDED FOR LUG END	HEP
1		SIBS. FIRST ISSUE.	HEP
1		CRANKWELL OIL SUMP ADDED 3/4\"/>	

PETTERS LTD.
ENGINEERS.
YEovil ENGLAND.

DRAWN BY: HE
TRACED BY: DAT
CHECKED BY:
APPROVED BY:
DATE DRAWN: 5-1-29.
TRACED: 15-2-29.

MAT: CAST IRON.

BEDPLATE.
(LEFT HAND.)

MACHINE AT F. SUPERSEDES 100108A. CRANKWELL OIL SUMP ADDED 3/4\"/>

SCALE: 3" = 1 FOOT.

SHEET 2.

TYPE - 4T40

101093.A